

LEGENDS



Exit Door



Emergency Flipchart



Emergency Phone



Emergency Pull Down



Fire Extinguisher



Fire Sprinkler Riser



First Aid Kit




AED/Defibrillator



Shelter In Place

Ed I: Ground Floor

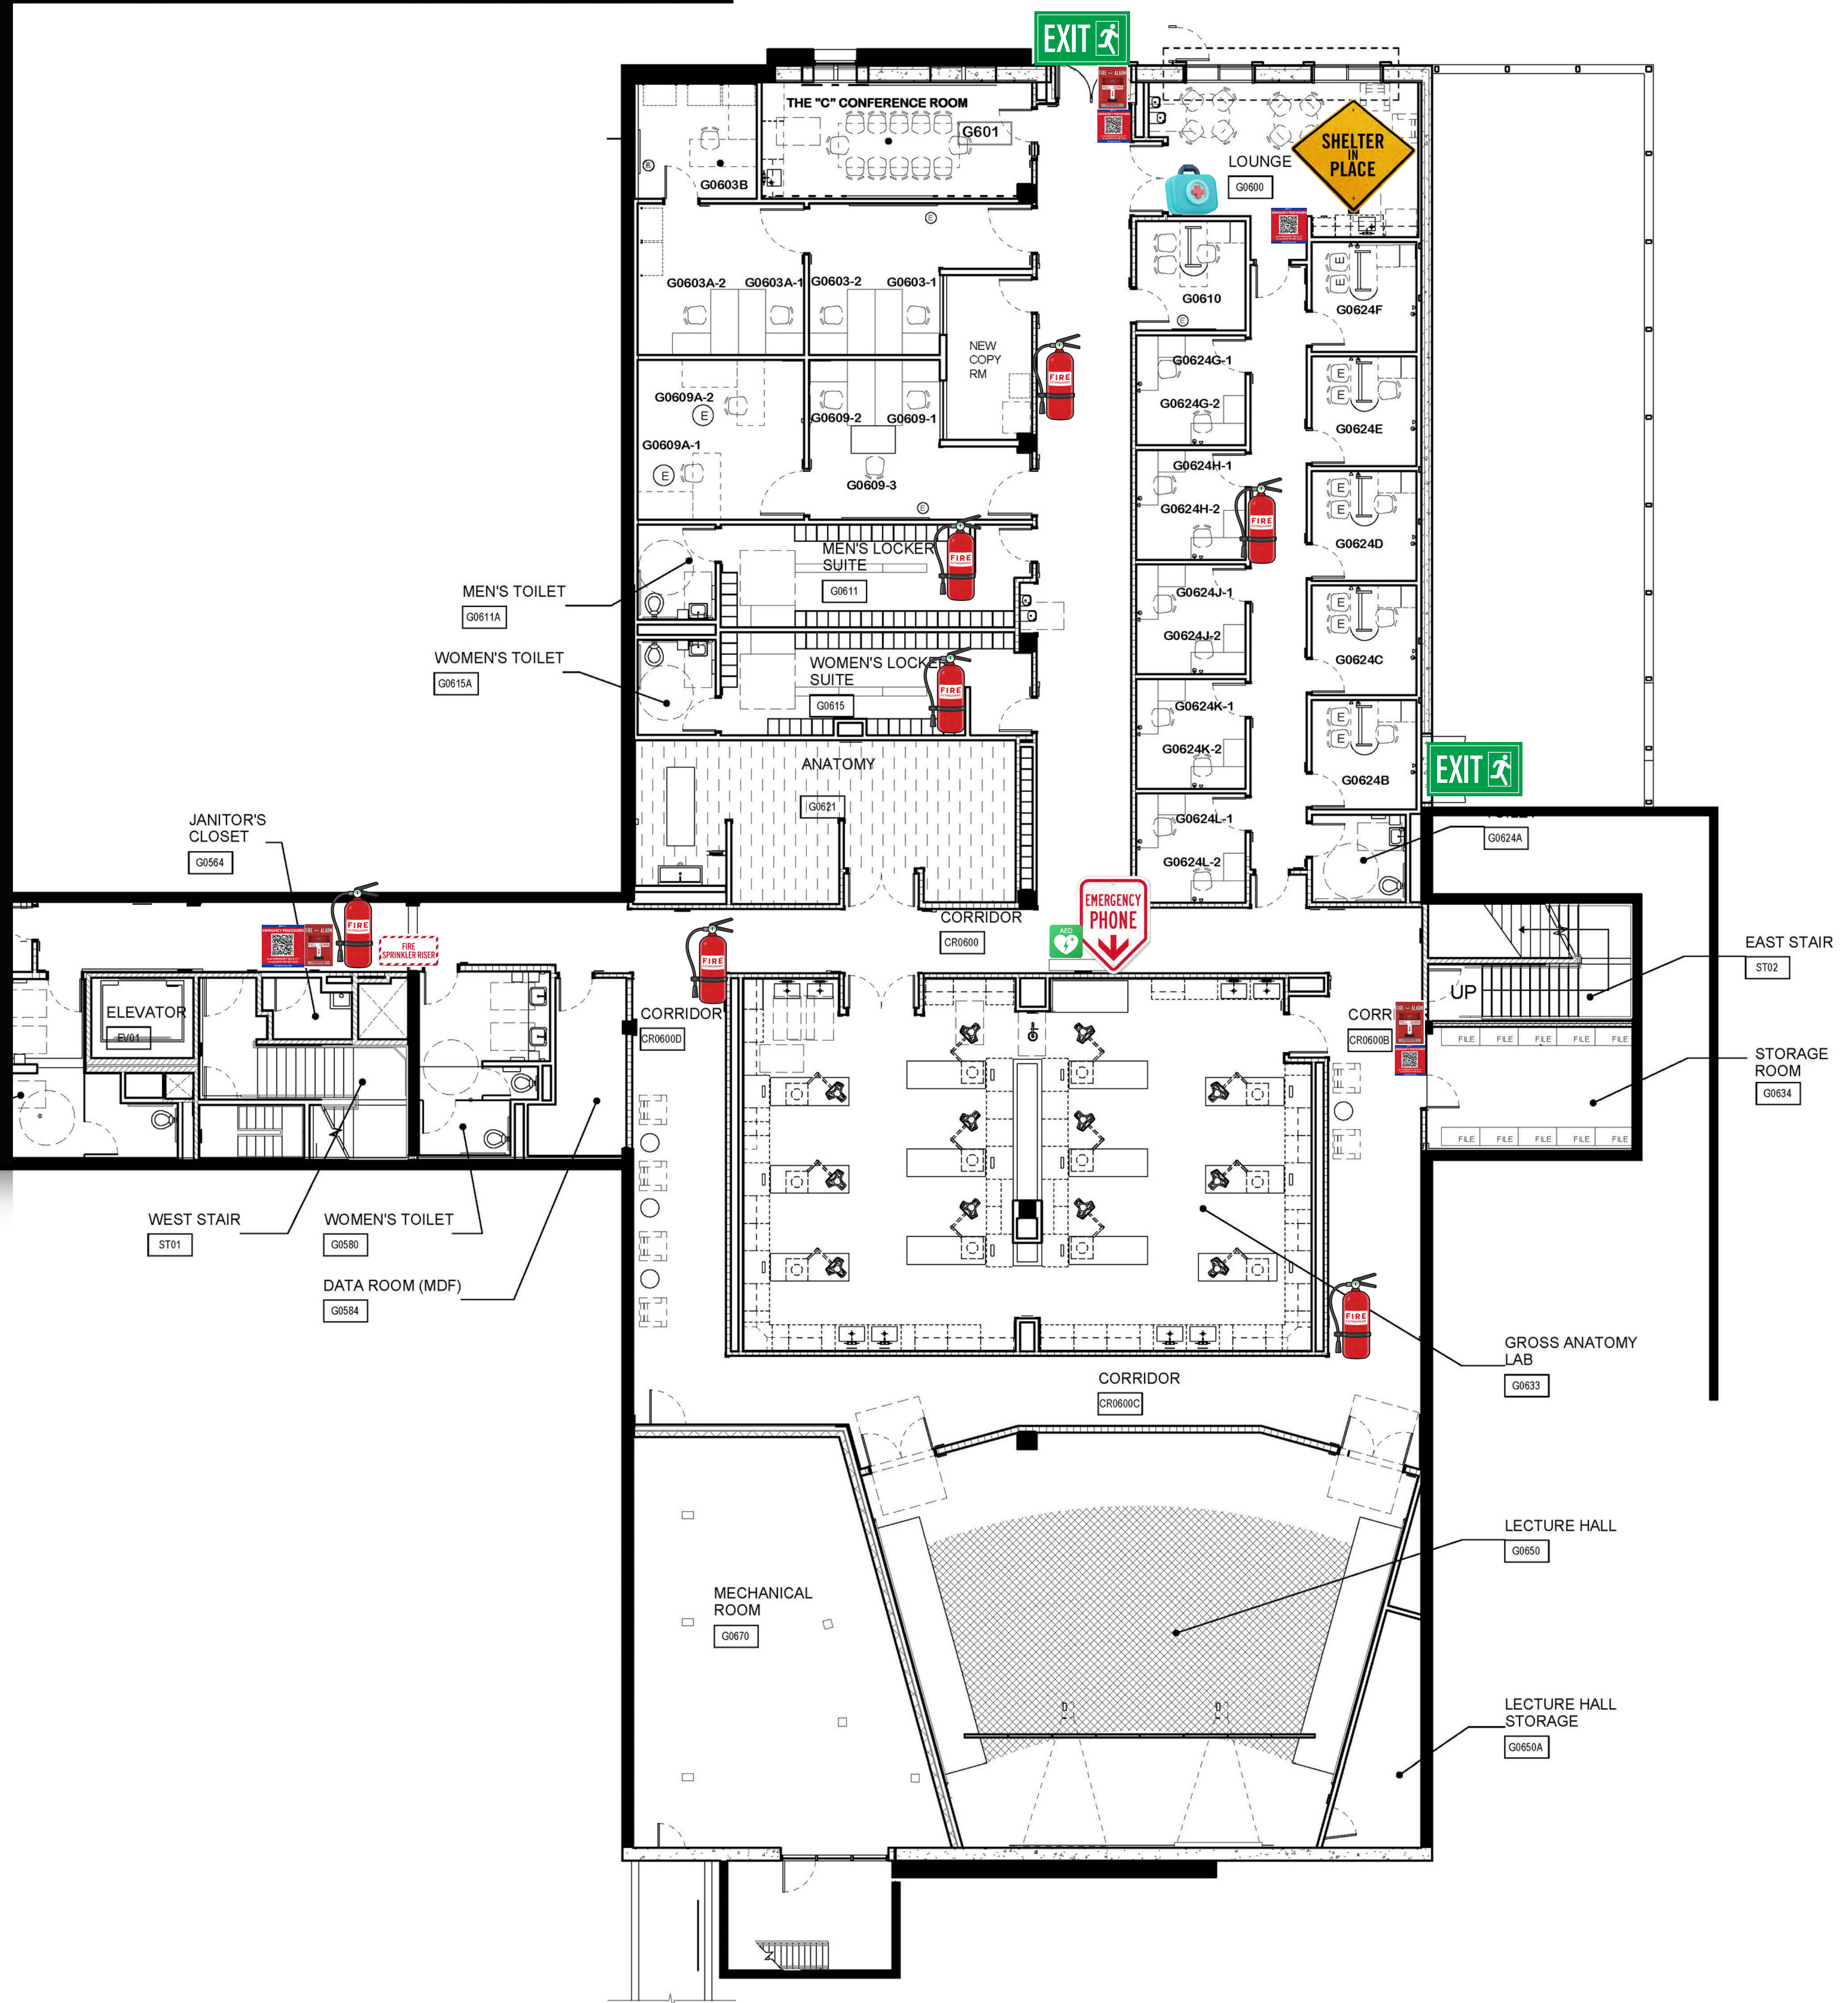

LEGENDS



Exit Door



Emergency Flipchart



Escort Phone



Emergency Phone



Emergency Pull Down



Fire Extinguisher



Fire Sprinkler Riser



First Aid Kit

Ed I: 1st Floor



LEGENDS



Exit Door



Emergency Flipchart



Emergency Phone



Emergency Pull Down



Fire Extinguisher



Fire Sprinkler Riser



First Aid Kit






Shelter In Place




Ed I: 2nd Floor



Ed II: 1st Floor

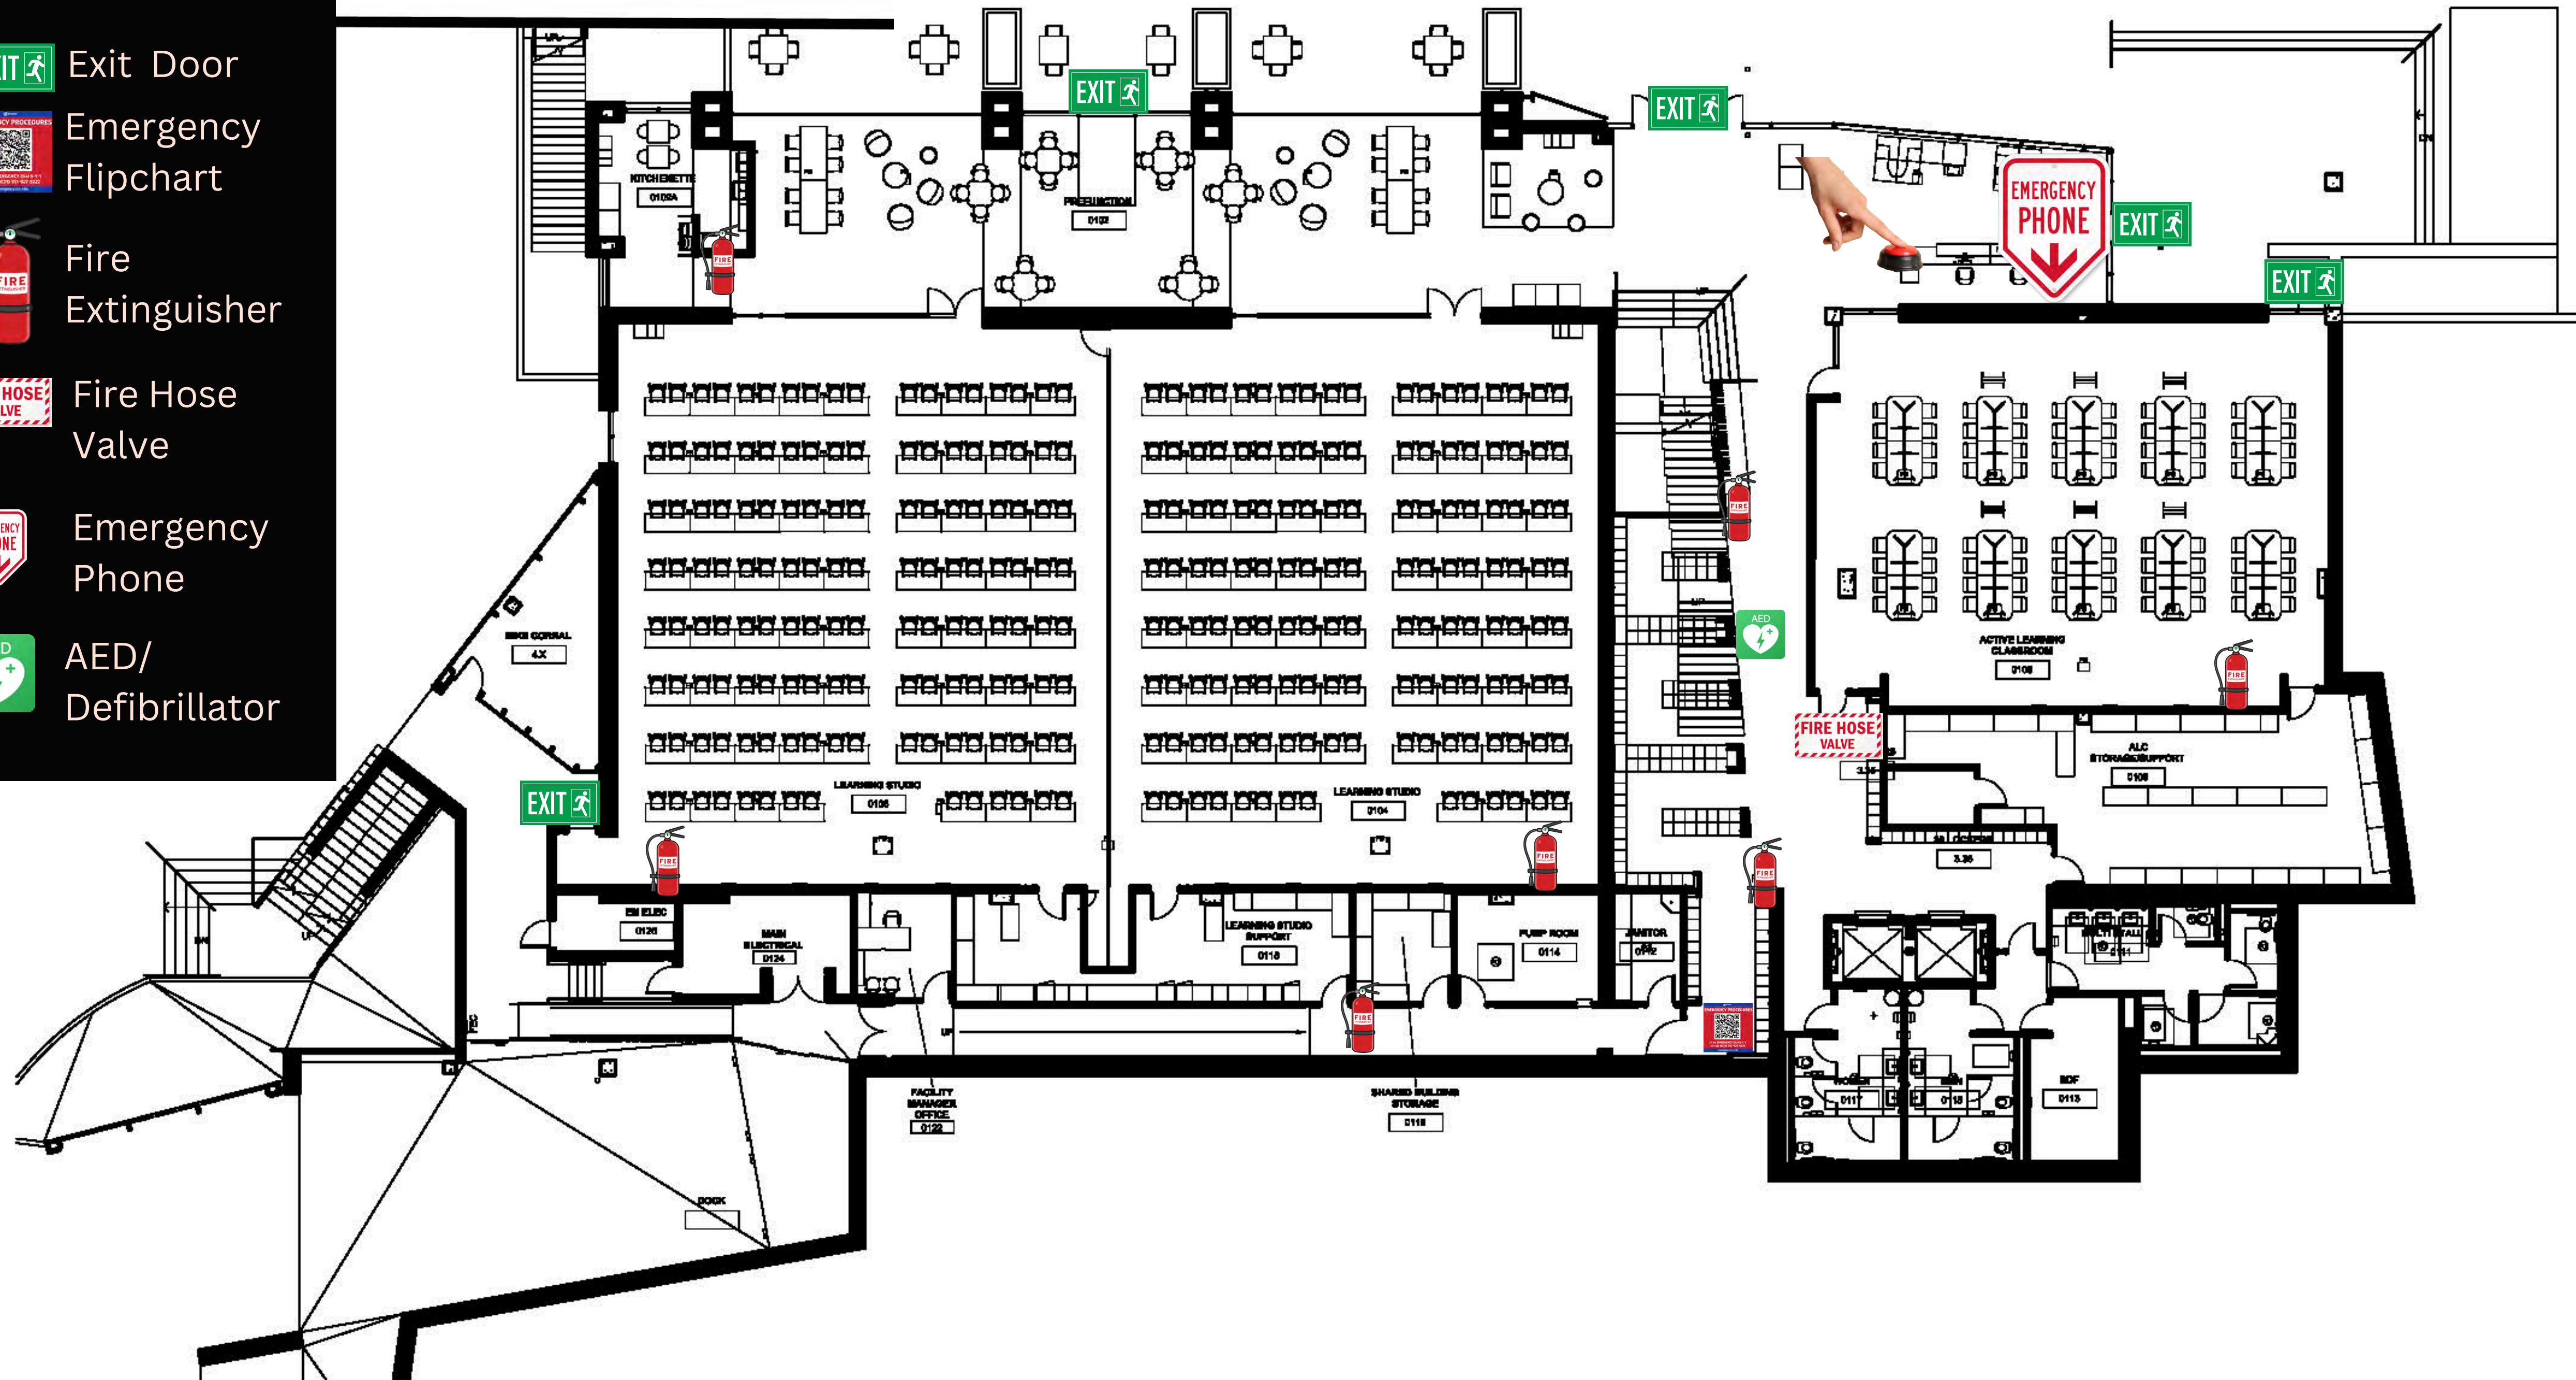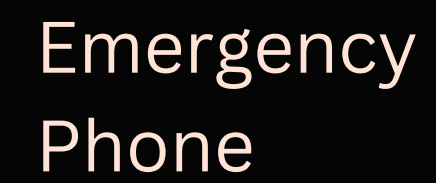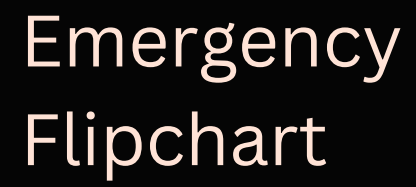

Ed II: 2nd Floor

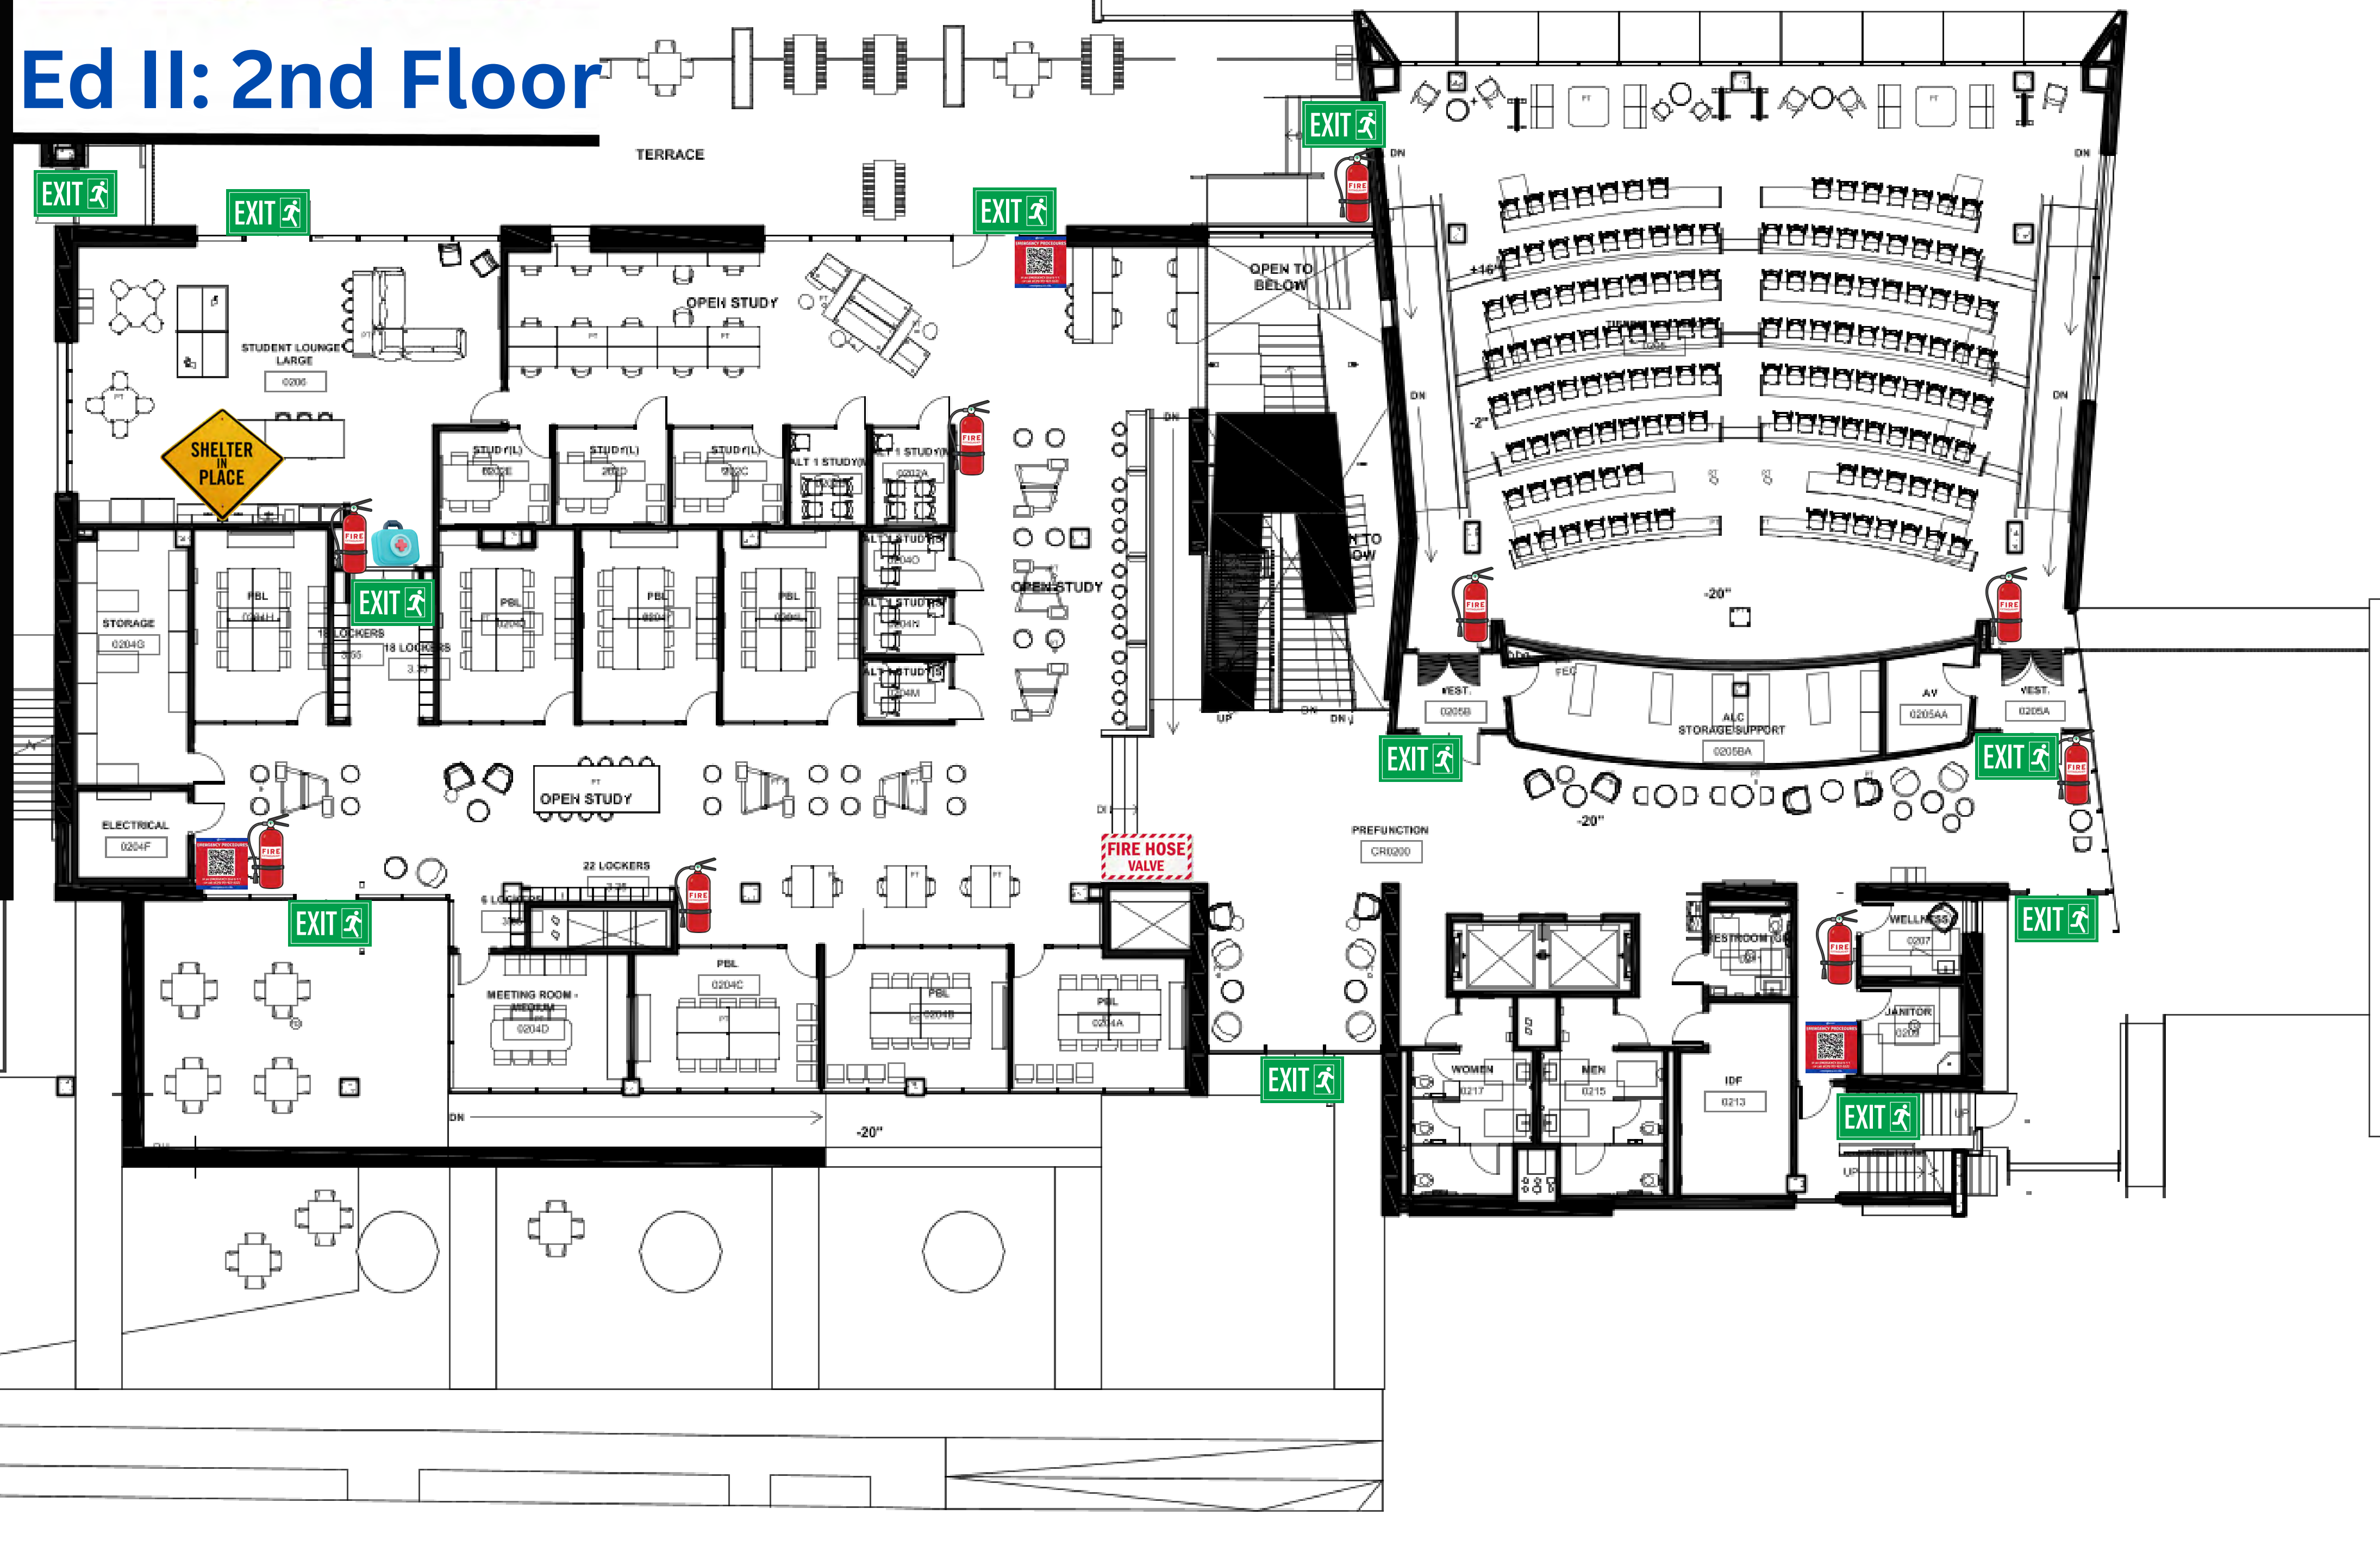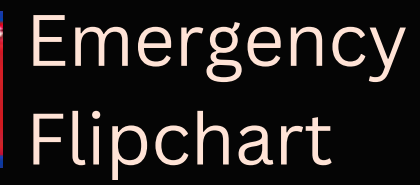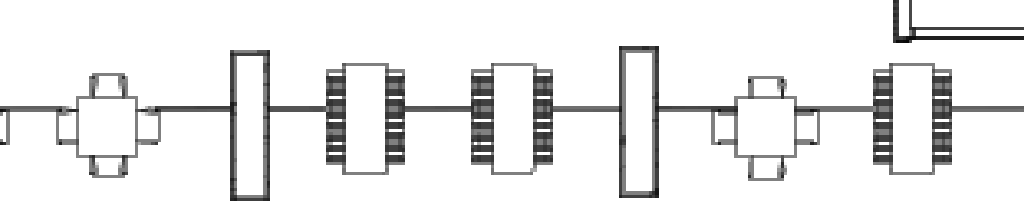

LEGENDS



First Aid Kit



Emergency Flipchart



Fire Extinguisher



Fire Hose Valve




Emergency Phone



Shelter In Place

Ed II: 3rd Floor

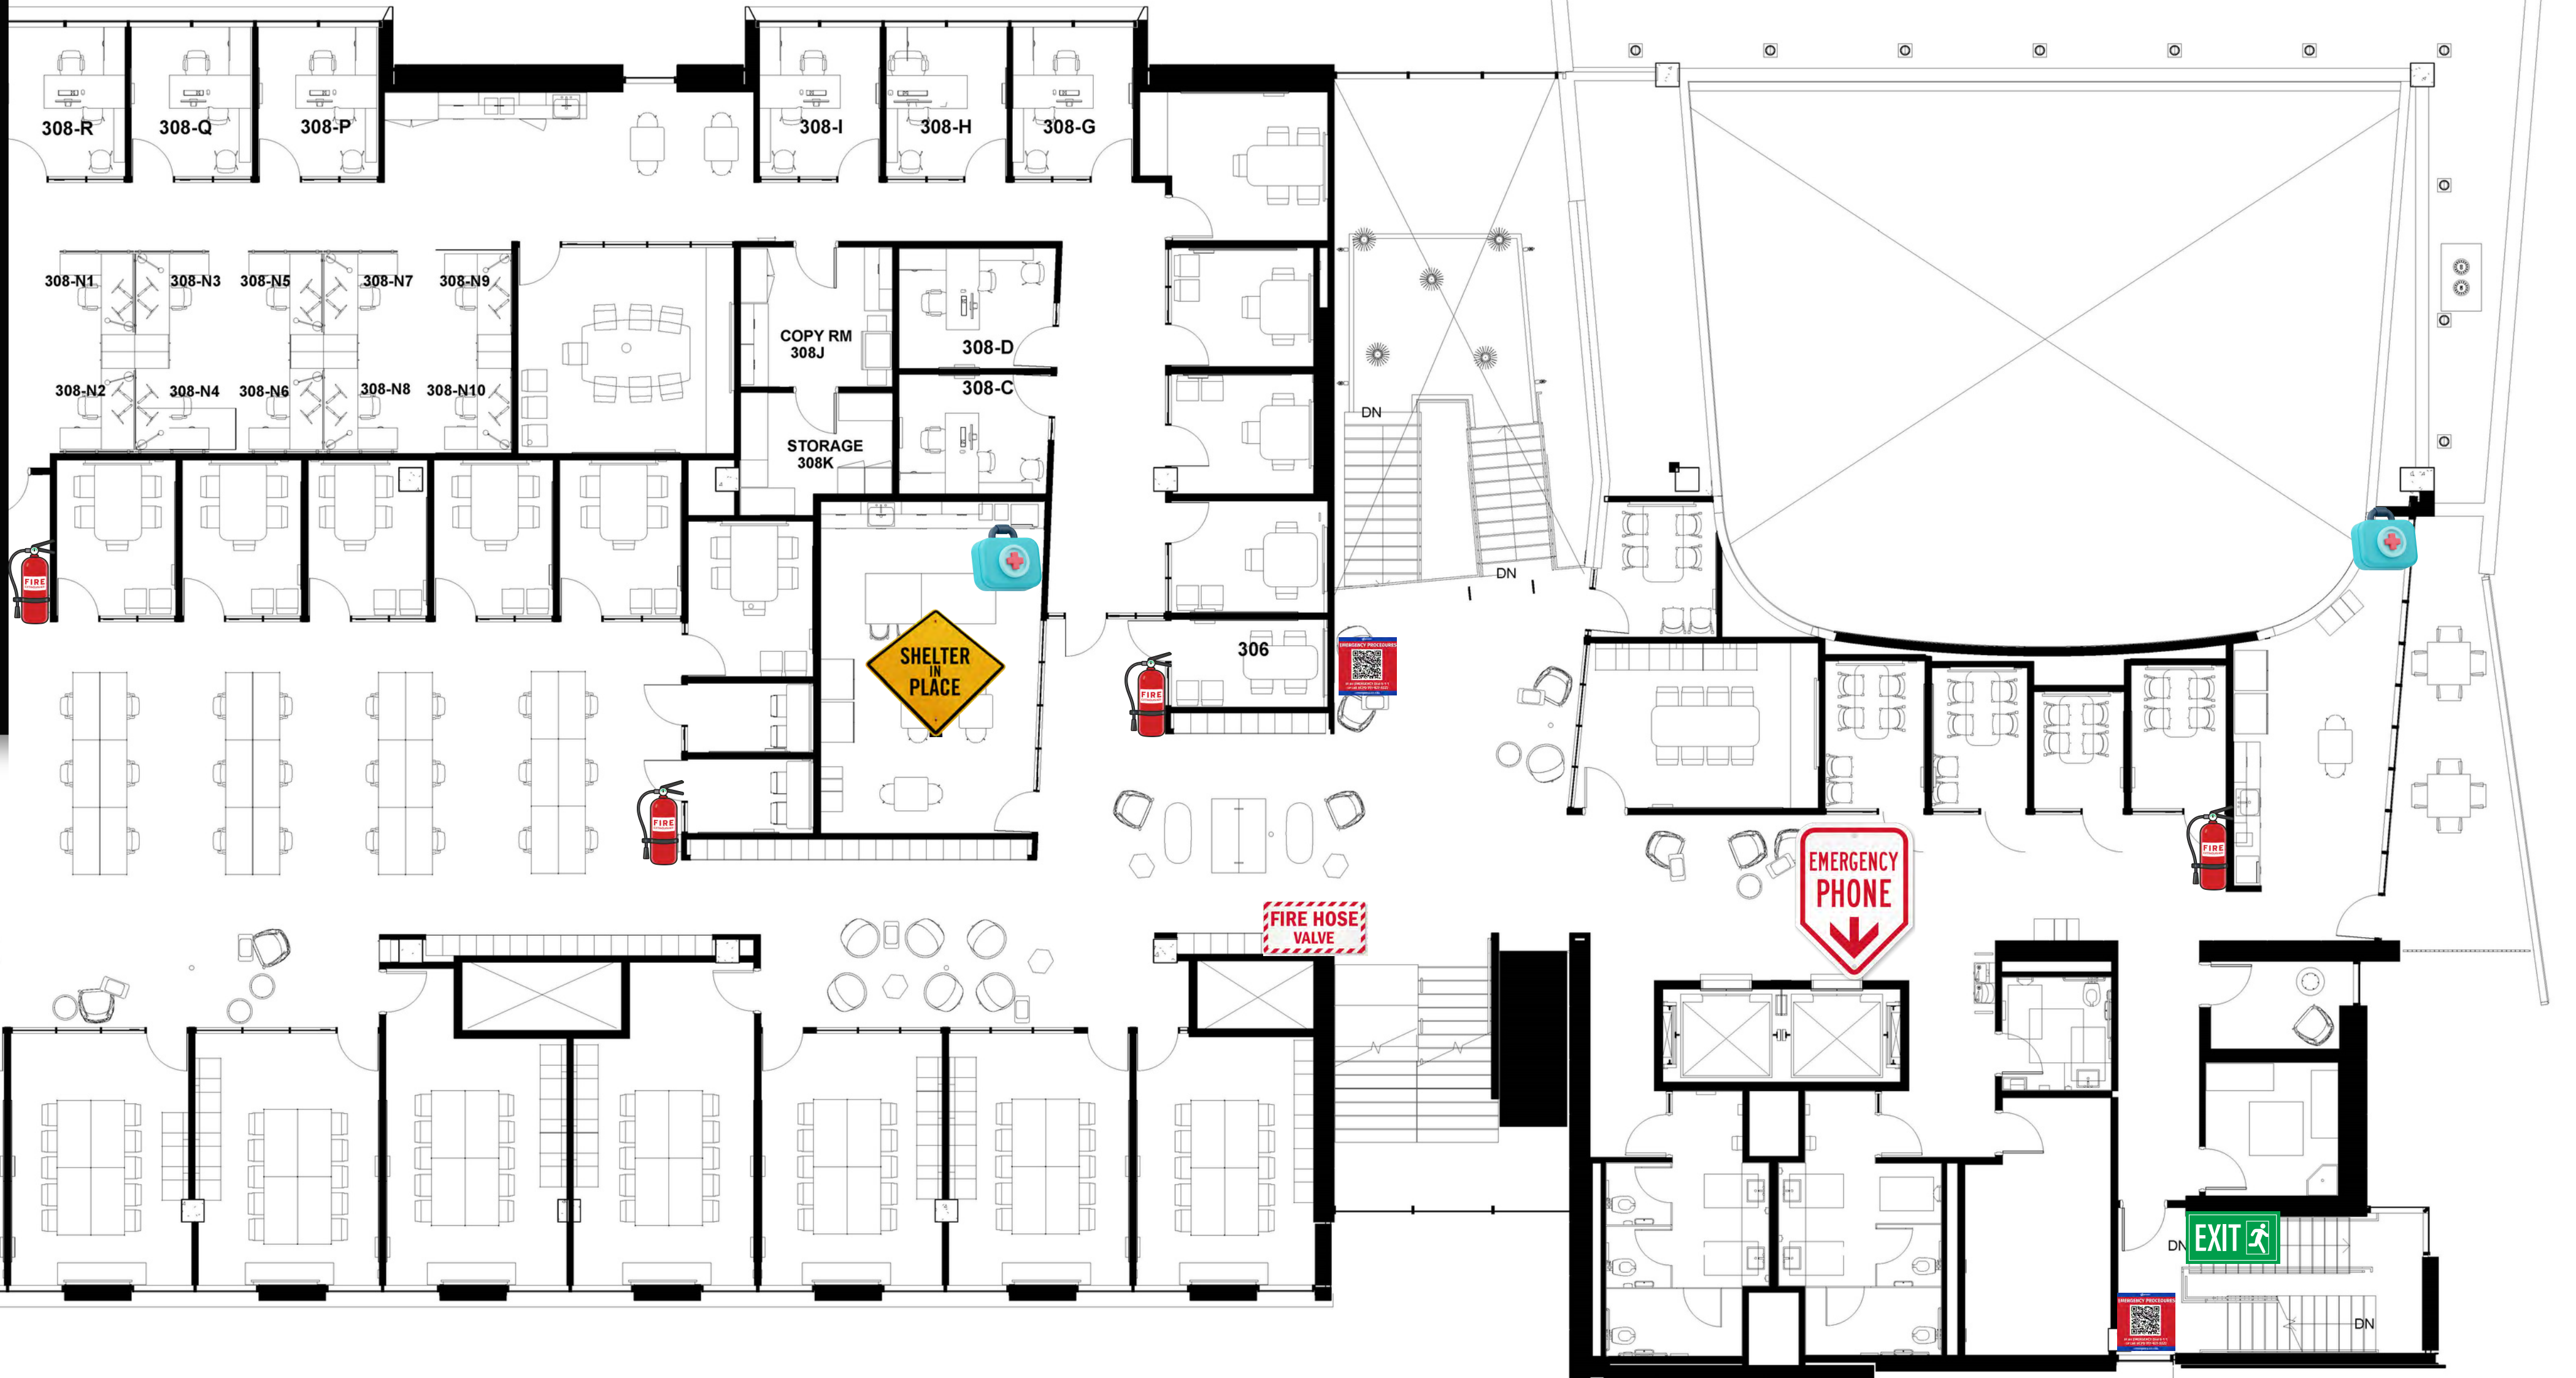

LEGENDS

Ed II: 4th Floor

 First Aid Kit

 Emergency Flipchart

 Fire Extinguisher

 Emergency Phone

 Shelter In Place



LEGENDS

Ed II: 5th Floor

 First Aid Kit

 Emergency Flipchart

 Fire Extinguisher

 Emergency Phone

 Shelter In Place

